
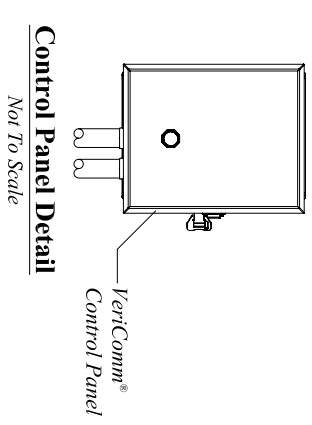


# AX25RT Treatment System - Pump Discharge


Filter Tank Dry Weight: 950 lbs

- ### Design and Installation Notes
- For Expected Flows 6 Bedrooms or Less
  - Installation To Be Performed By An AdvantTex Trained Installer Only
  - Start-up And Service To Be Performed By An AdvantTex Trained Service Provider

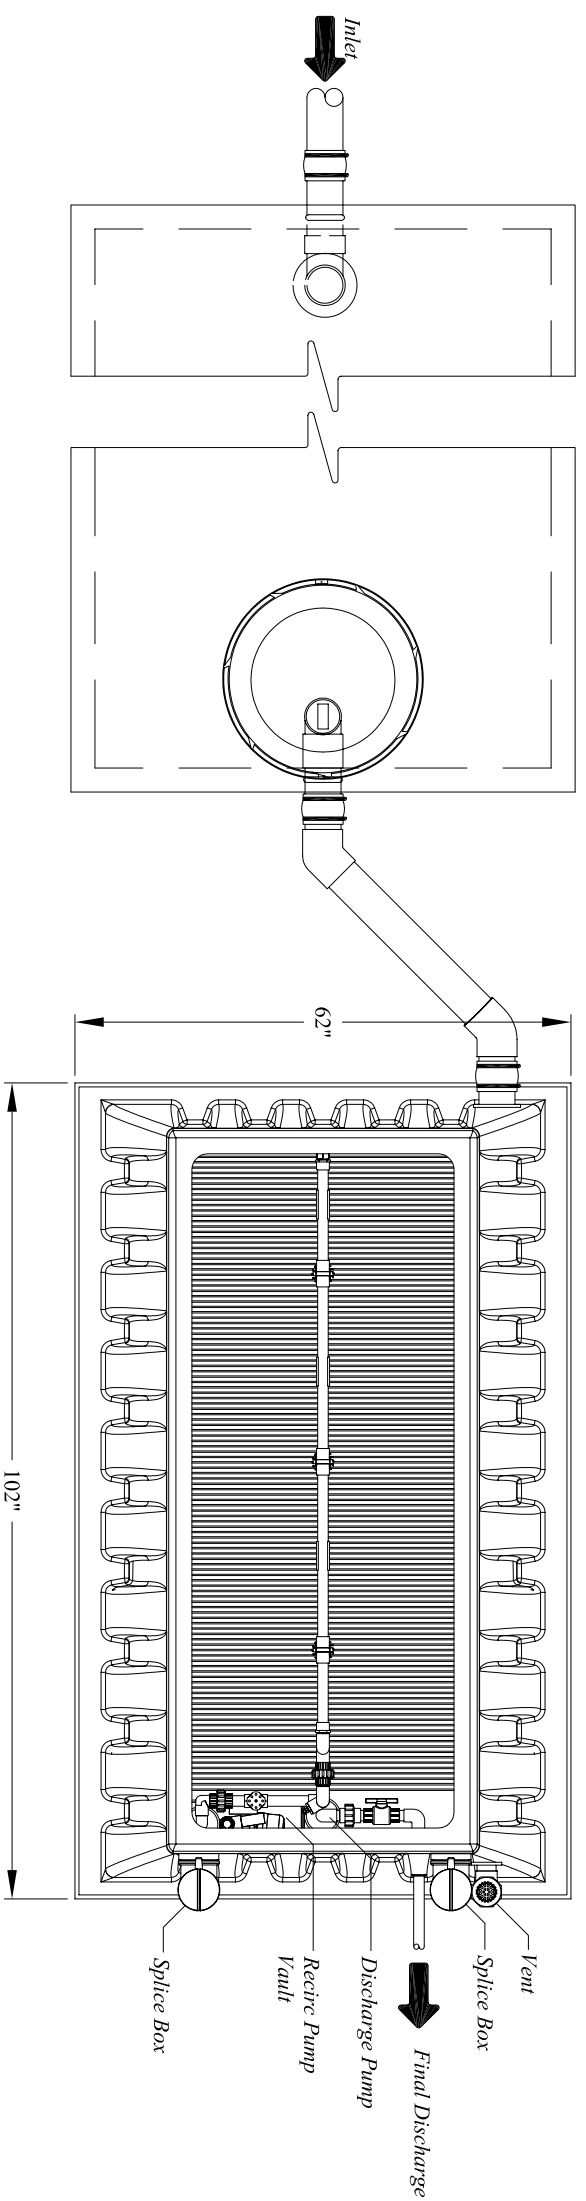


\* Primary Tank - Top View

AX25 800 gal. Recirc. Tank - Top View

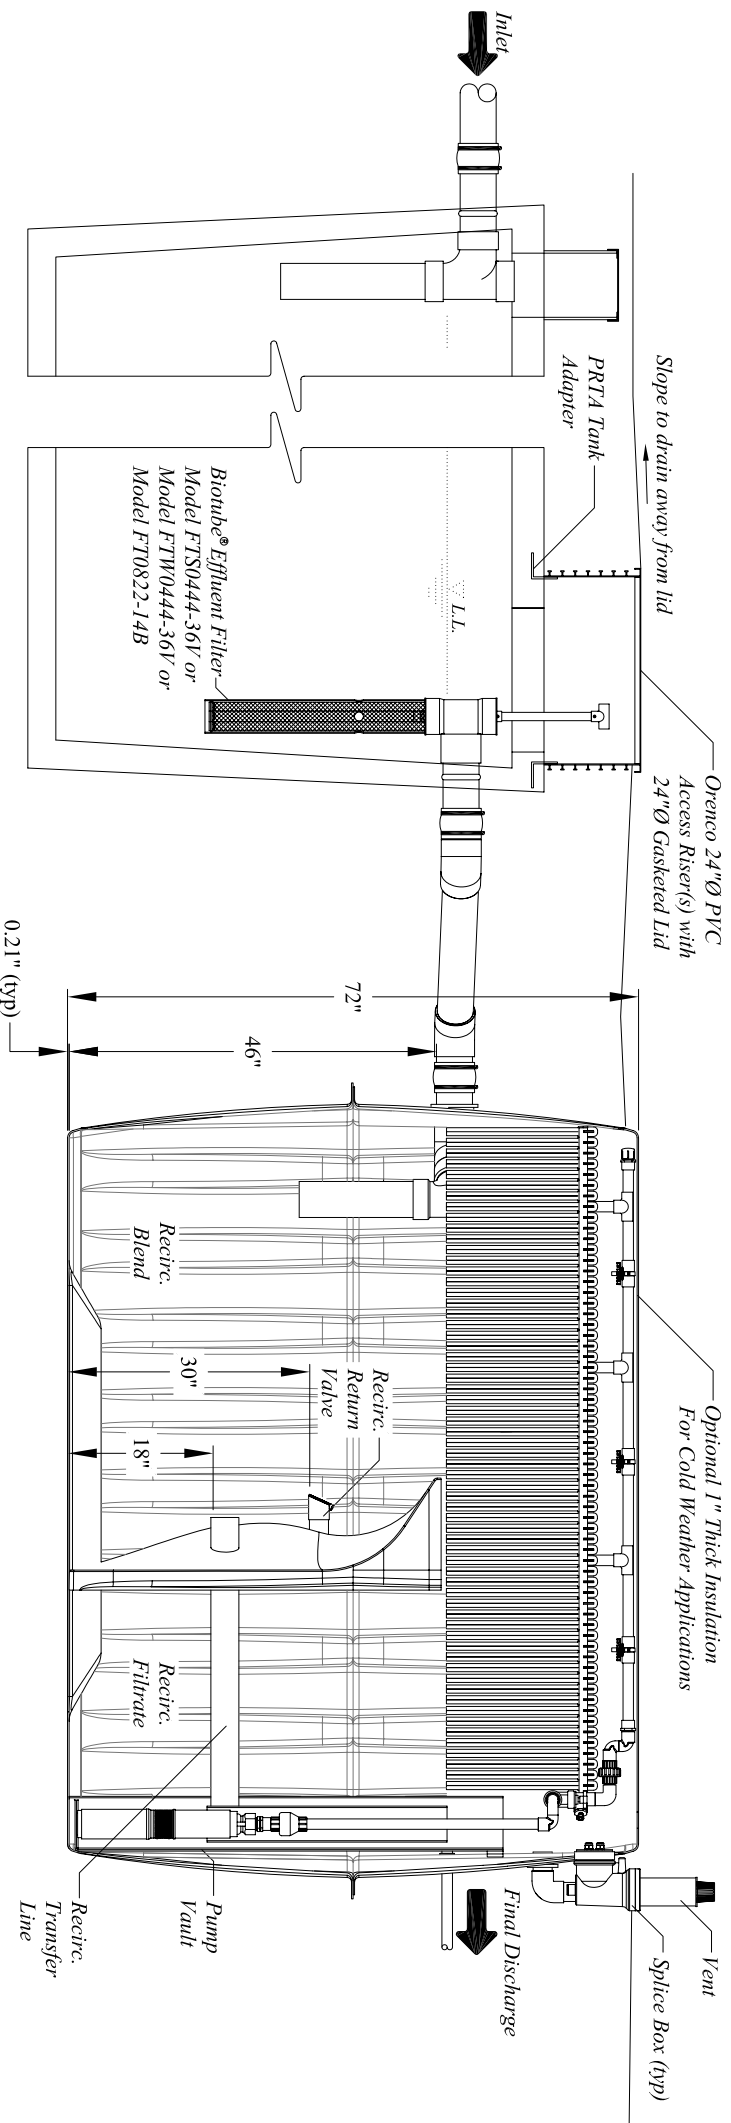

\* Primary Tank - Side View

AX25 800 gal. Recirc. Tank - Side View

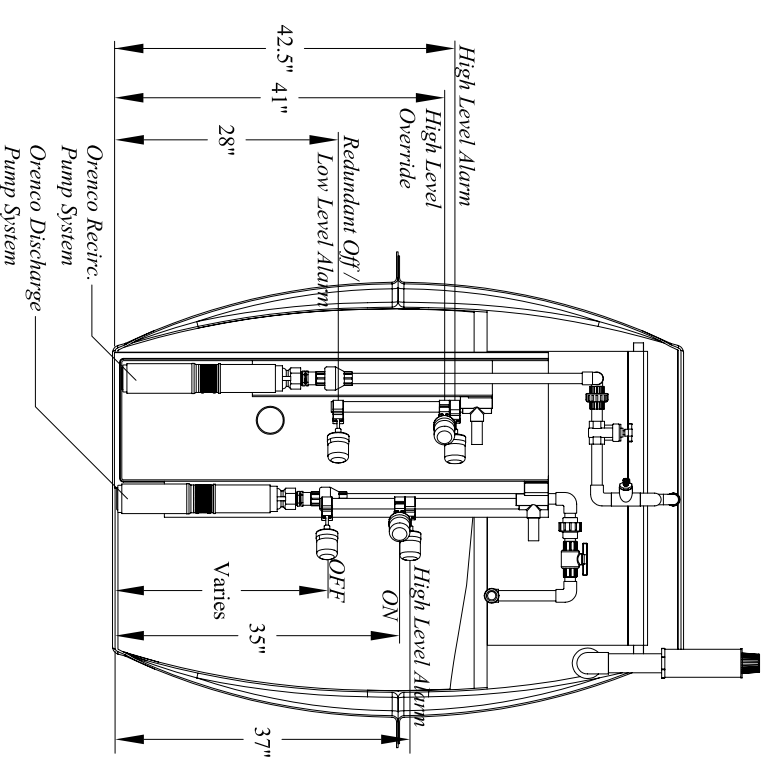

Discharge Chamber - End View

\* 1,250 Gallons minimum capacity for 5 bedrooms  
1,500 Gallons minimum capacity for 6 bedrooms.

Copyright © 2011  
Orenco Systems®, Inc.

### UNAUTHORIZED CHANGES & USES

Orenco has prepared these drawings for use by the design engineer. Orenco will not be responsible or liable for unauthorized changes to or uses of these drawings. All changes to these drawings must be made in writing and must be approved by the design engineer.

### PRODUCT CONFIGURATION DRAWINGS



**Orenco Systems® Incorporated**  
*Changing the Way the World Does Wastewater®*

Drawn By: **BEN SMITH**

Drawn For:

Project:

AX25RT Mode 1B

Title:

NDW-ATX-RT-STD-18

Scale: 1" = 2'-0"

Sheet: 1 OF 1

Rev: A-05 Date: 9/08/2011