


# Primary Tank with 12" Dia. Biotube® Effluent Filter

Scale: 1" = 2'

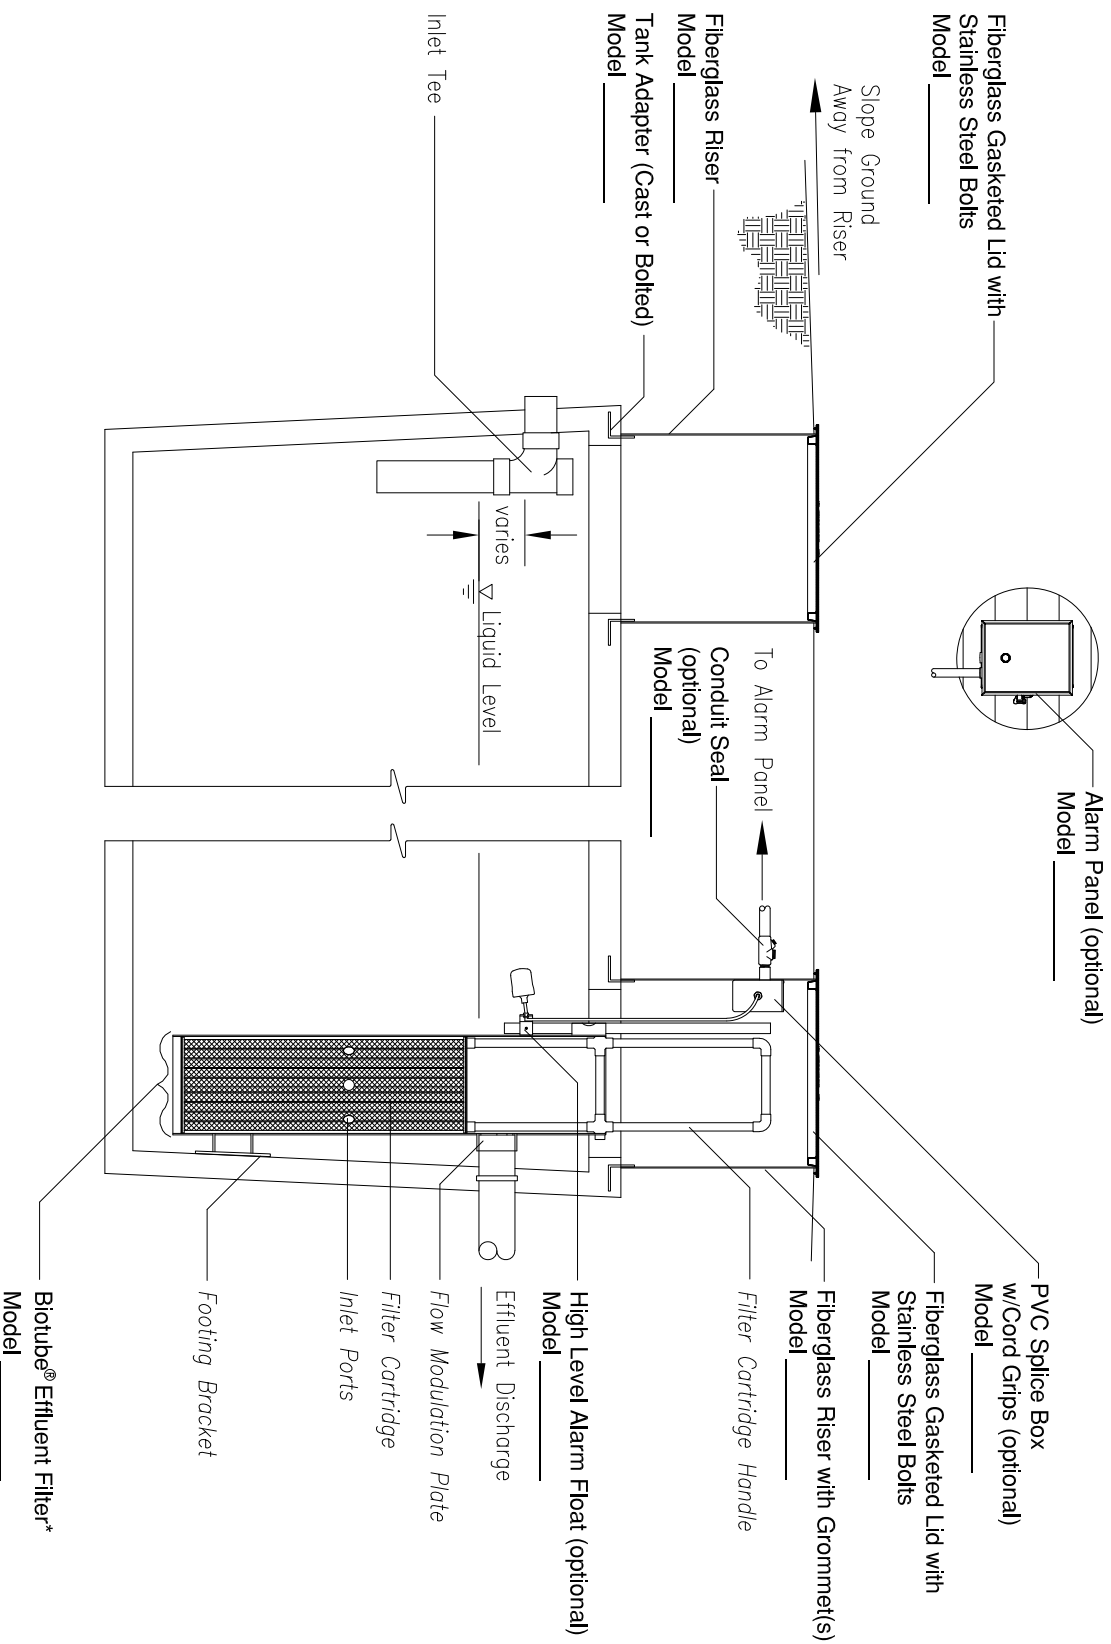

\* Use a Slide Rail If Only One Access Is Available For the Filter Chamber. (See Drawing NDW-TD-FT-04)