


- NOTES:  
 1. INVERT DIMENSION FROM TANK I.D.  
 2. ESTIMATED TANK WEIGHT: 8,600 lbs.

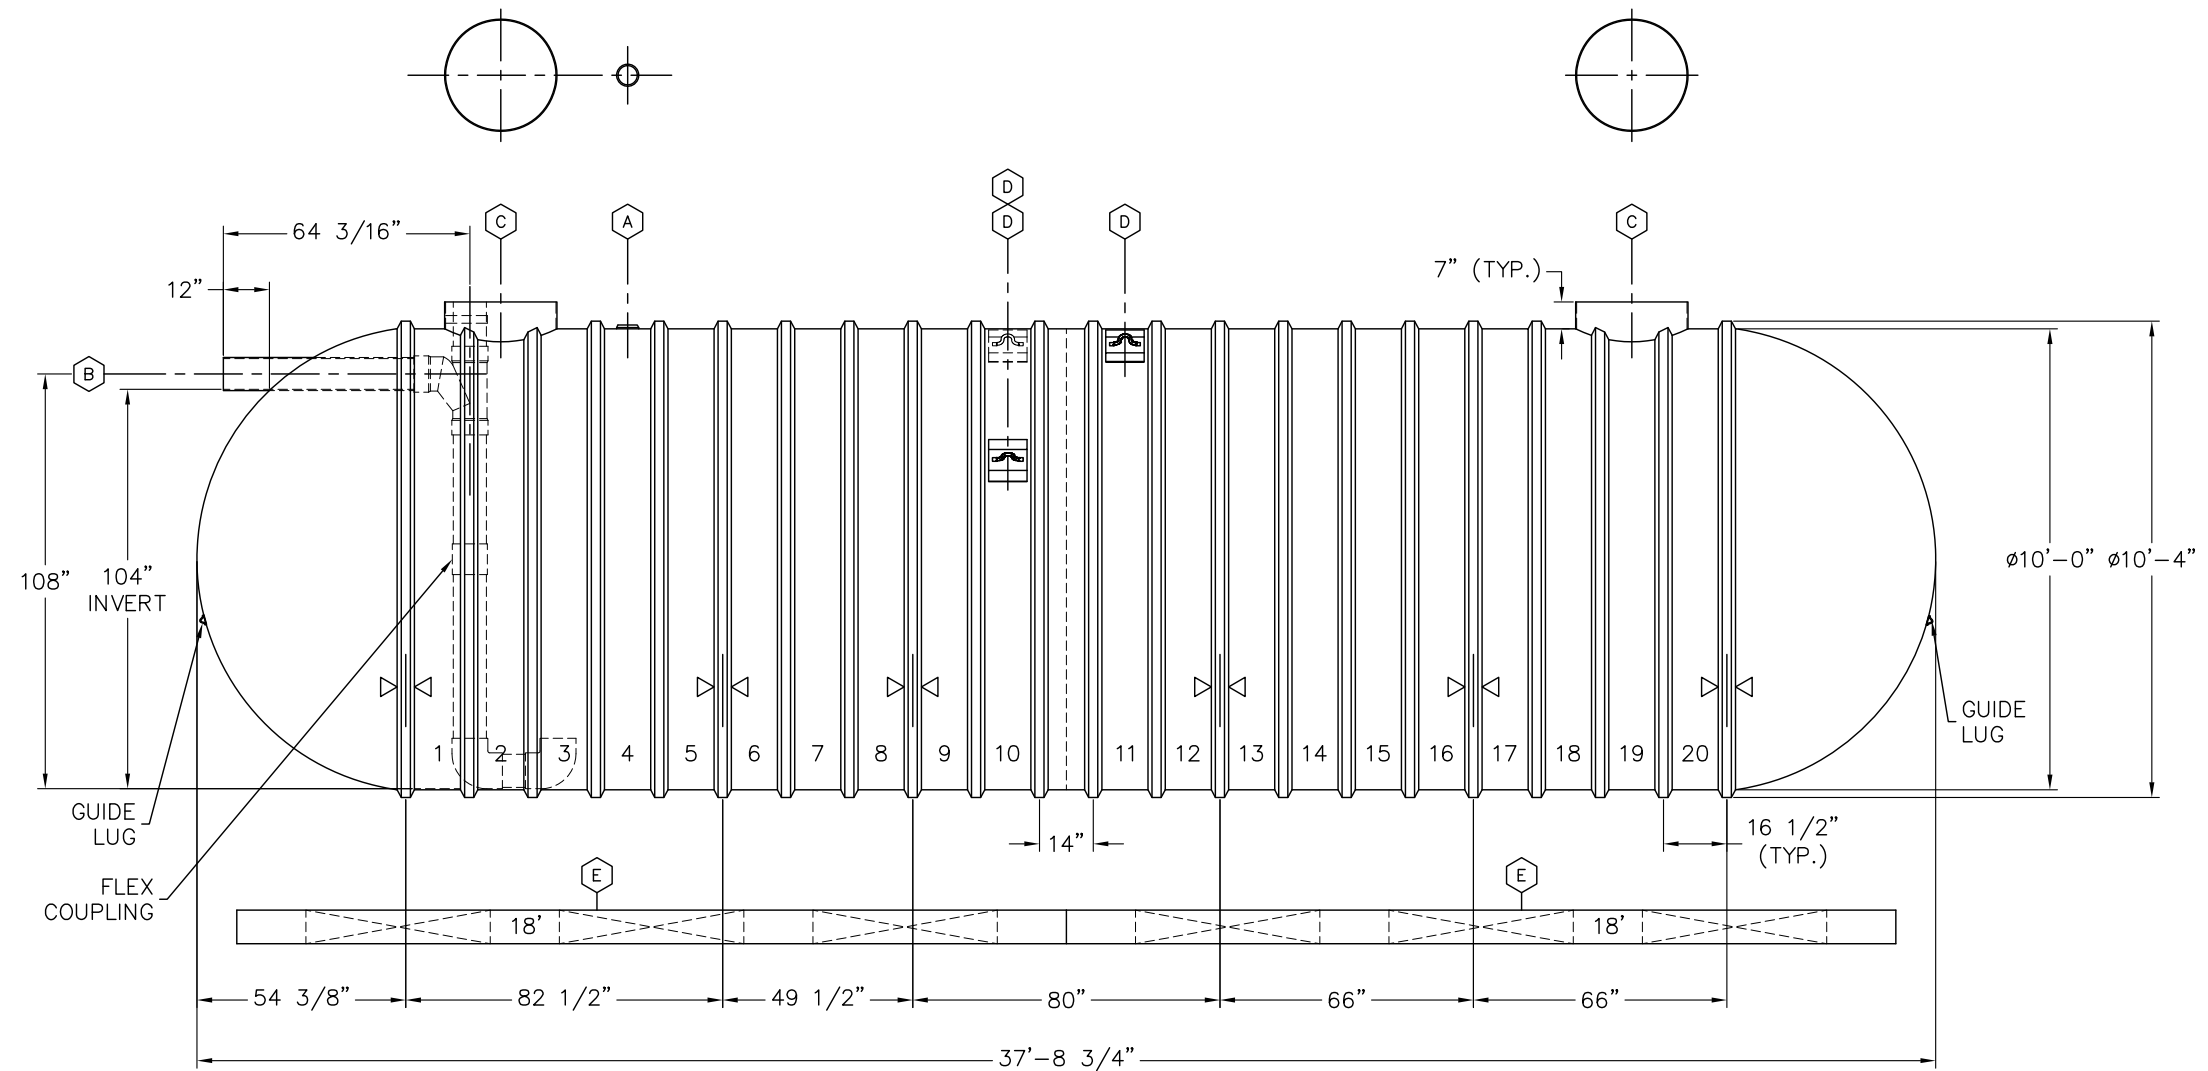

ITEM	QTY	DESCRIPTION
(A)	1	4"NPT SERVICE FITTING
(B)	1	8"DIA SCH 40 PVC INLET PIPE, INTERNAL SANITARY TEE & PIPES WITH SMOOTHING INLET & FLEXIBLE COUPLING
(C)	2	RISER PIPE, 29 3/8"O.D., FOR 30"(NOMINAL) ACCESS OPENING
(D)	3	LIFTING LUG (12" x 10") 22.5", 22.5", 45"
(E)	4	18' PREFABRICATED CONCRETE DEADMEN
▷◁	6	HOLD DOWN STRAP LOCATION

CUSTOMER  
 DESIGNATION:  
 RAINWATER CISTERN

00		REVISION DESCRIPTION			
DRN	DATE	CHK'D	DATE	APPR'D	DATE
<b>XERXES BY SHAWCOR</b>					
DRN	LJB	DATE	3-3-21	TITLE	10' DIA SW
CHK'D	PWM	DATE	3-3-21		CAP. 20,000 GALLONS
APPR'D	-	DATE	-		BIO SOLUTIONS
SALES MANAGER	DAVID HOLMES	DR. SIZE	B	DR. NUMBER	668-365
		SCALE	N.T.S.	REV	00
INDUSTRY TYPE: M204 WATER COLLECTION AND CONSERVATION					SHT 1 OF 1