


NOTES:

1. INVERT DIMENSION FROM TANK I.D.
2. 12' TANKS WITH A CAPACITY OF 20,000 U.S. GALLONS OR LARGER MAY REQUIRE LARGER DEADMEN THAN THOSE SHOWN, DEPENDING ON BURIAL DEPTH, TO OFFSET BUOYANCY.
3. NOMINAL TANK WEIGHT : 13,100 lbs.

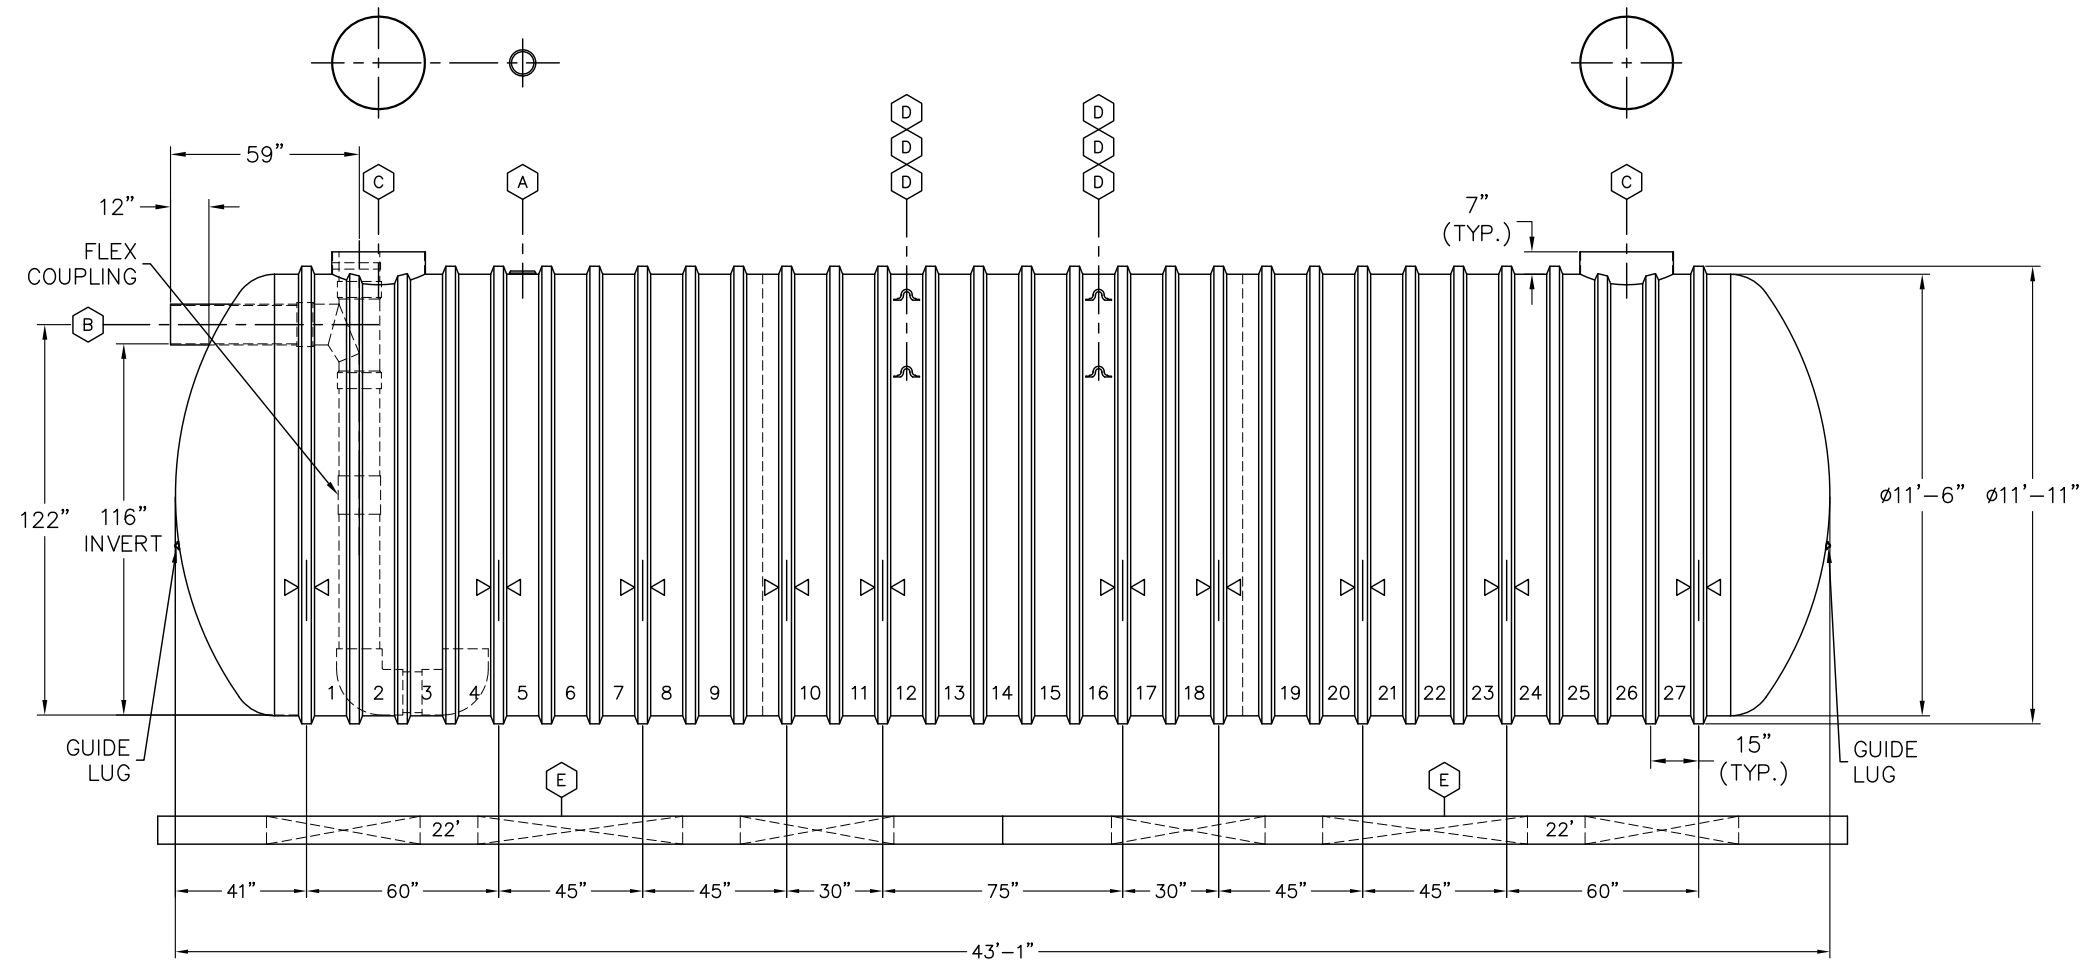

ITEM	QTY	DESCRIPTION
(A)	1	6"NPT SERVICE FITTING
(B)	1	12"DIA SCH 40 PVC INLET PIPE, INTERNAL SANITARY TEE & PIPES WITH SMOOTHING INLET & FLEXIBLE COUPLING
(C)	2	RISER PIPE, 29 3/8"O.D., FOR 30"(NOMINAL) ACCESS OPENING
(D)	6	LIFTING LUG (10"x10" HD) 24 1/16", 24 1/16", 60 3/16"
(E)	4	22' PREFABRICATED CONCRETE DEADMEN
(Triangle)	10	HOLD DOWN STRAP LOCATION

CUSTOMER DESIGNATION:  
RAINWATER CISTERN

00		REVISION DESCRIPTION			
DRN	DATE	CHK'D	DATE	APPR'D	DATE
<b>XERXES BY SHAWCOR</b>					
DRN	LJB	DATE	3-2-21	TITLE	12' DIA SW
CHK'D	PWM	DATE	3-2-21	CAP.	30,000 GALLONS
APPR'D	-	DATE	-	BIO SOLUTIONS	
SALES MANAGER	DAVID HOLMES	DR. SIZE	B	DR. NUMBER	668-366
		SCALE	N.T.S.	REV	00
INDUSTRY TYPE: M204 WATER COLLECTION AND CONSERVATION					SHT 1 OF 1