


NOTES:

1. INVERT DIMENSION FROM TANK I.D.
2. 14' PREFABRICATED CONCRETE DEADMEN ANCHOR POINTS ARE NOT SYMMETRICAL. NOTE THE POSITIONING WHEN INSTALLING.
3. 12' TANKS WITH A CAPACITY OF 20,000 U.S. GALLONS OR LARGER MAY REQUIRE LARGER DEADMEN THAN THOSE SHOWN, DEPENDING ON BURIAL DEPTH, TO OFFSET BUOYANCY.
4. NOMINAL TANK WEIGHT : 20,000 lbs.

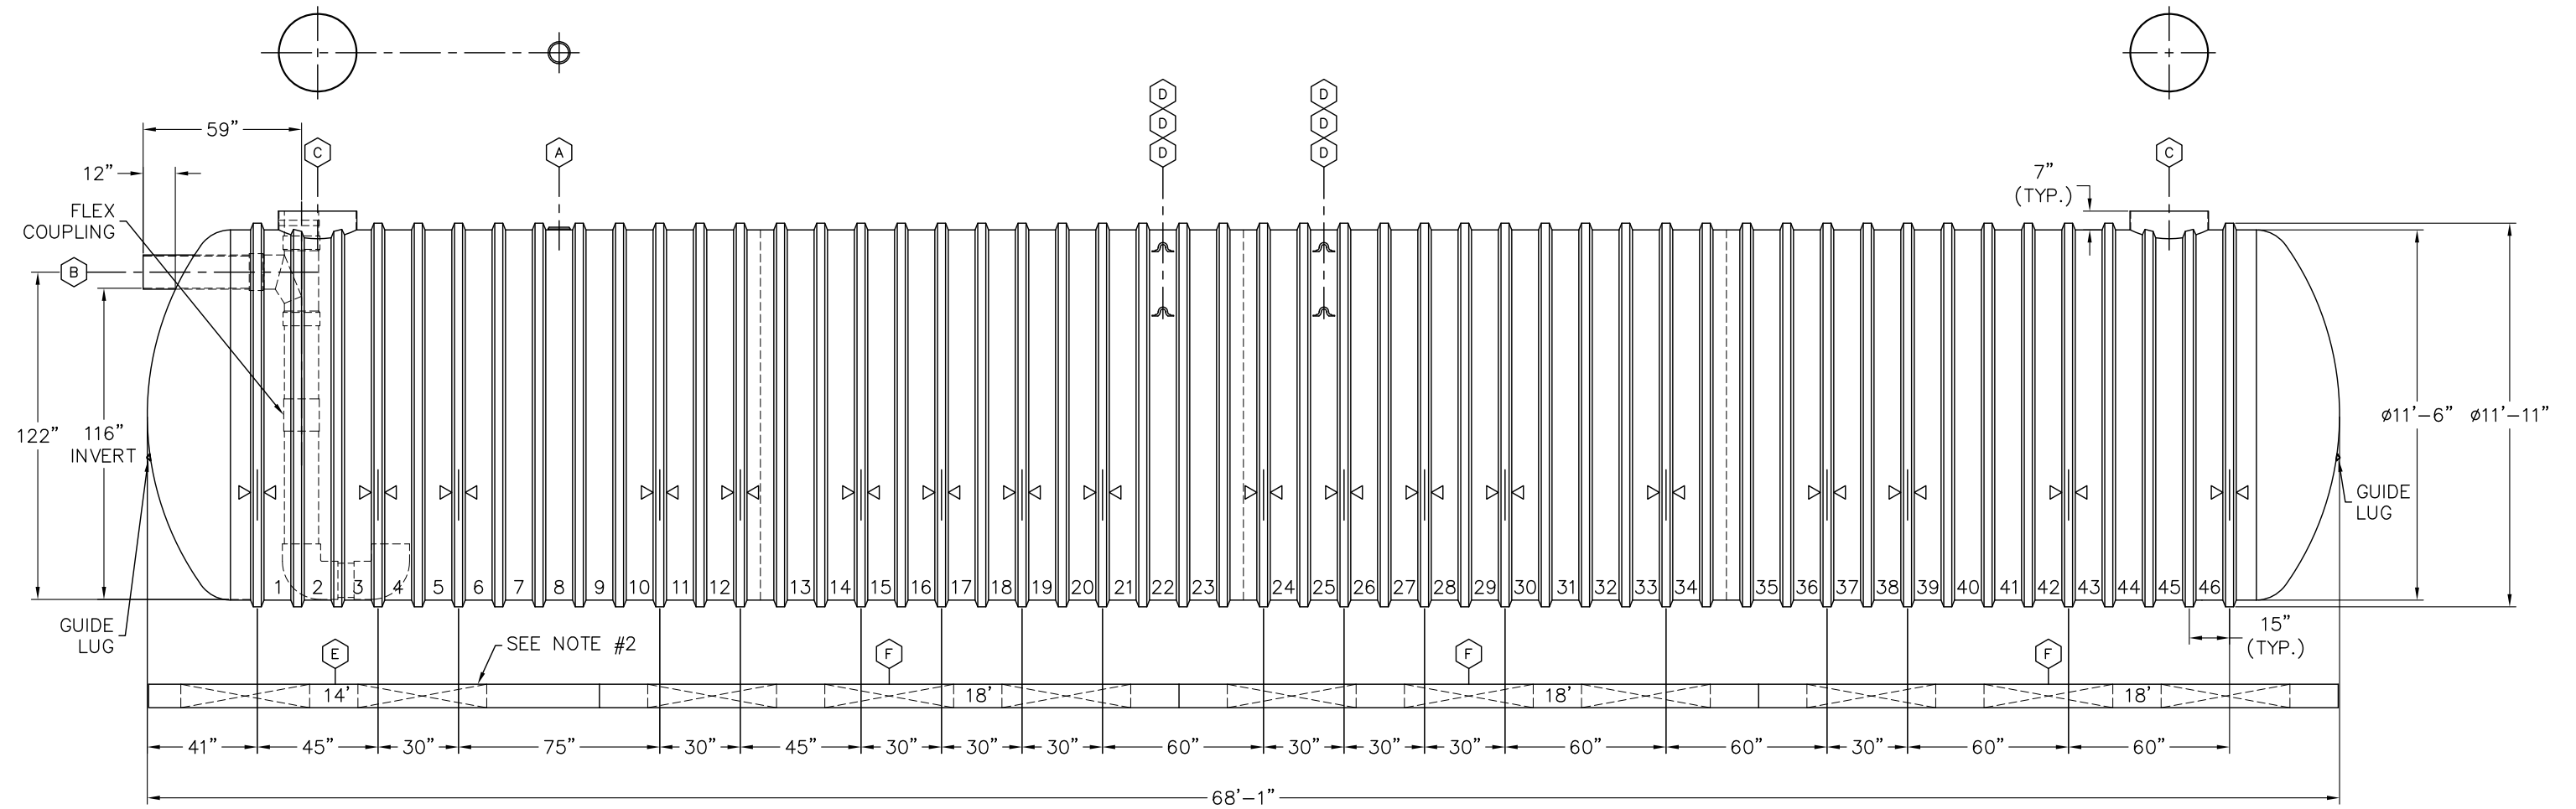

ITEM	QTY	DESCRIPTION
(A)	1	6"NPT SERVICE FITTING
(B)	1	12"DIA SCH 40 PVC INLET PIPE, INTERNAL SANITARY TEE & PIPES WITH SMOOTHING INLET & FLEXIBLE COUPLING
(C)	2	RISER PIPE, 29 3/8"O.D., FOR 30"(NOMINAL) ACCESS OPENING
(D)	6	LIFTING LUG (10"x10" HD) 24 1/16", 24 1/16", 60 3/16"
(E)	2	14' PREFABRICATED CONCRETE DEADMEN
(F)	6	18' PREFABRICATED CONCRETE DEADMEN
▷◁	18	HOLD DOWN STRAP LOCATION

00		REVISION DESCRIPTION			
DRN	DATE	CHK'D	DATE	APPR'D	DATE
<b>XERXES BY SHAWCOR</b>					
DRN	DATE	TITLE			
LJB	3-2-21	12' DIA SW			
CHK'D	DATE	CAP. 50,000 GALLONS			
PWM	3-2-21	BIO SOLUTIONS			
APPR'D	DATE				
SALES MANAGER		DR. SIZE	DR. NUMBER	REV	
DAVID HOLMES		B	668-362	00	
		SCALE:	N.T.S.	SHT	1 OF 1
INDUSTRY TYPE: M204 WATER COLLECTION AND CONSERVATION					